


**1 00 - Basement Reference Plan**  
1/8" = 1'-0"

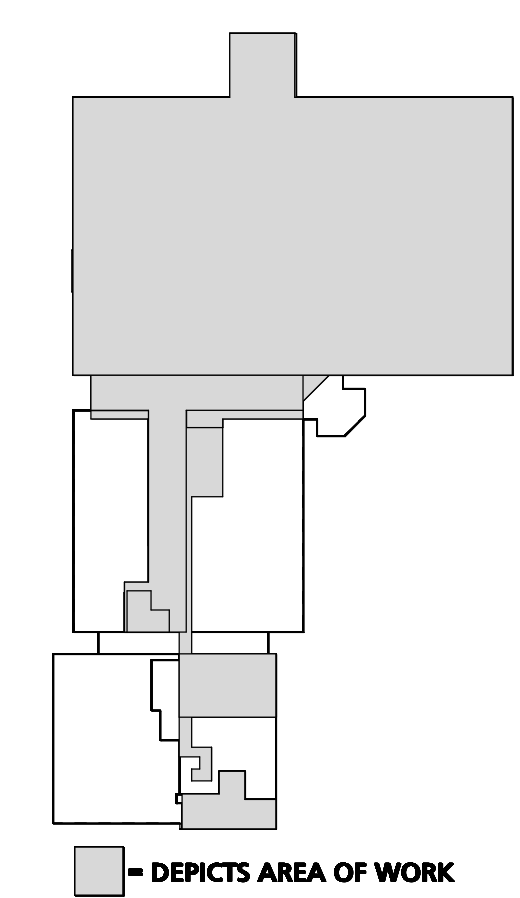

■ - DEPICTS AREA OF WORK

REFERENCE PLAN - BASEMENT FLOOR  
THE COMMISSIONERS OF CARROLL COUNTY  
WESTMINSTER LIBRARY RENOVATION  
50 EAST MAIN STREET, WESTMINSTER  
MARYLAND 21157

NO.	DESCRIPTION	DATE

PROJECT NUMBER:  
18-037  
PROJECT SET:  
BID DOCUMENTS  
DATE ISSUED:  
03/06/2020

DRAWING TITLE:  
REFERENCE PLAN -  
BASEMENT FLOOR

SHEET NUMBER:  
**A101**

CONSULTANT:

SEAL:  
I HEREBY CERTIFY THAT THESE DOCUMENTS WERE PREPARED OR APPROVED BY ME, AND THAT I AM A FULLY LICENSED PROFESSIONAL ARCHITECT UNDER THE LAWS OF THE STATE OF MARYLAND. LICENSE NUMBER: #15505 EXPIRATION DATE: 8-18-2020

**MANN'S WOODWARD STUDIOS**  
ARCHITECTURE | INTERIORS | MASTER PLANNING  
10839-D PHILADELPHIA RD WWW.MWSARCH.COM  
WHITE MARSH, MD 21162 (P) 410-344-1460 (F) 443-403-2460